


SR 417 SANFORD AIRPORT CONNECTOR PD&E STUDY

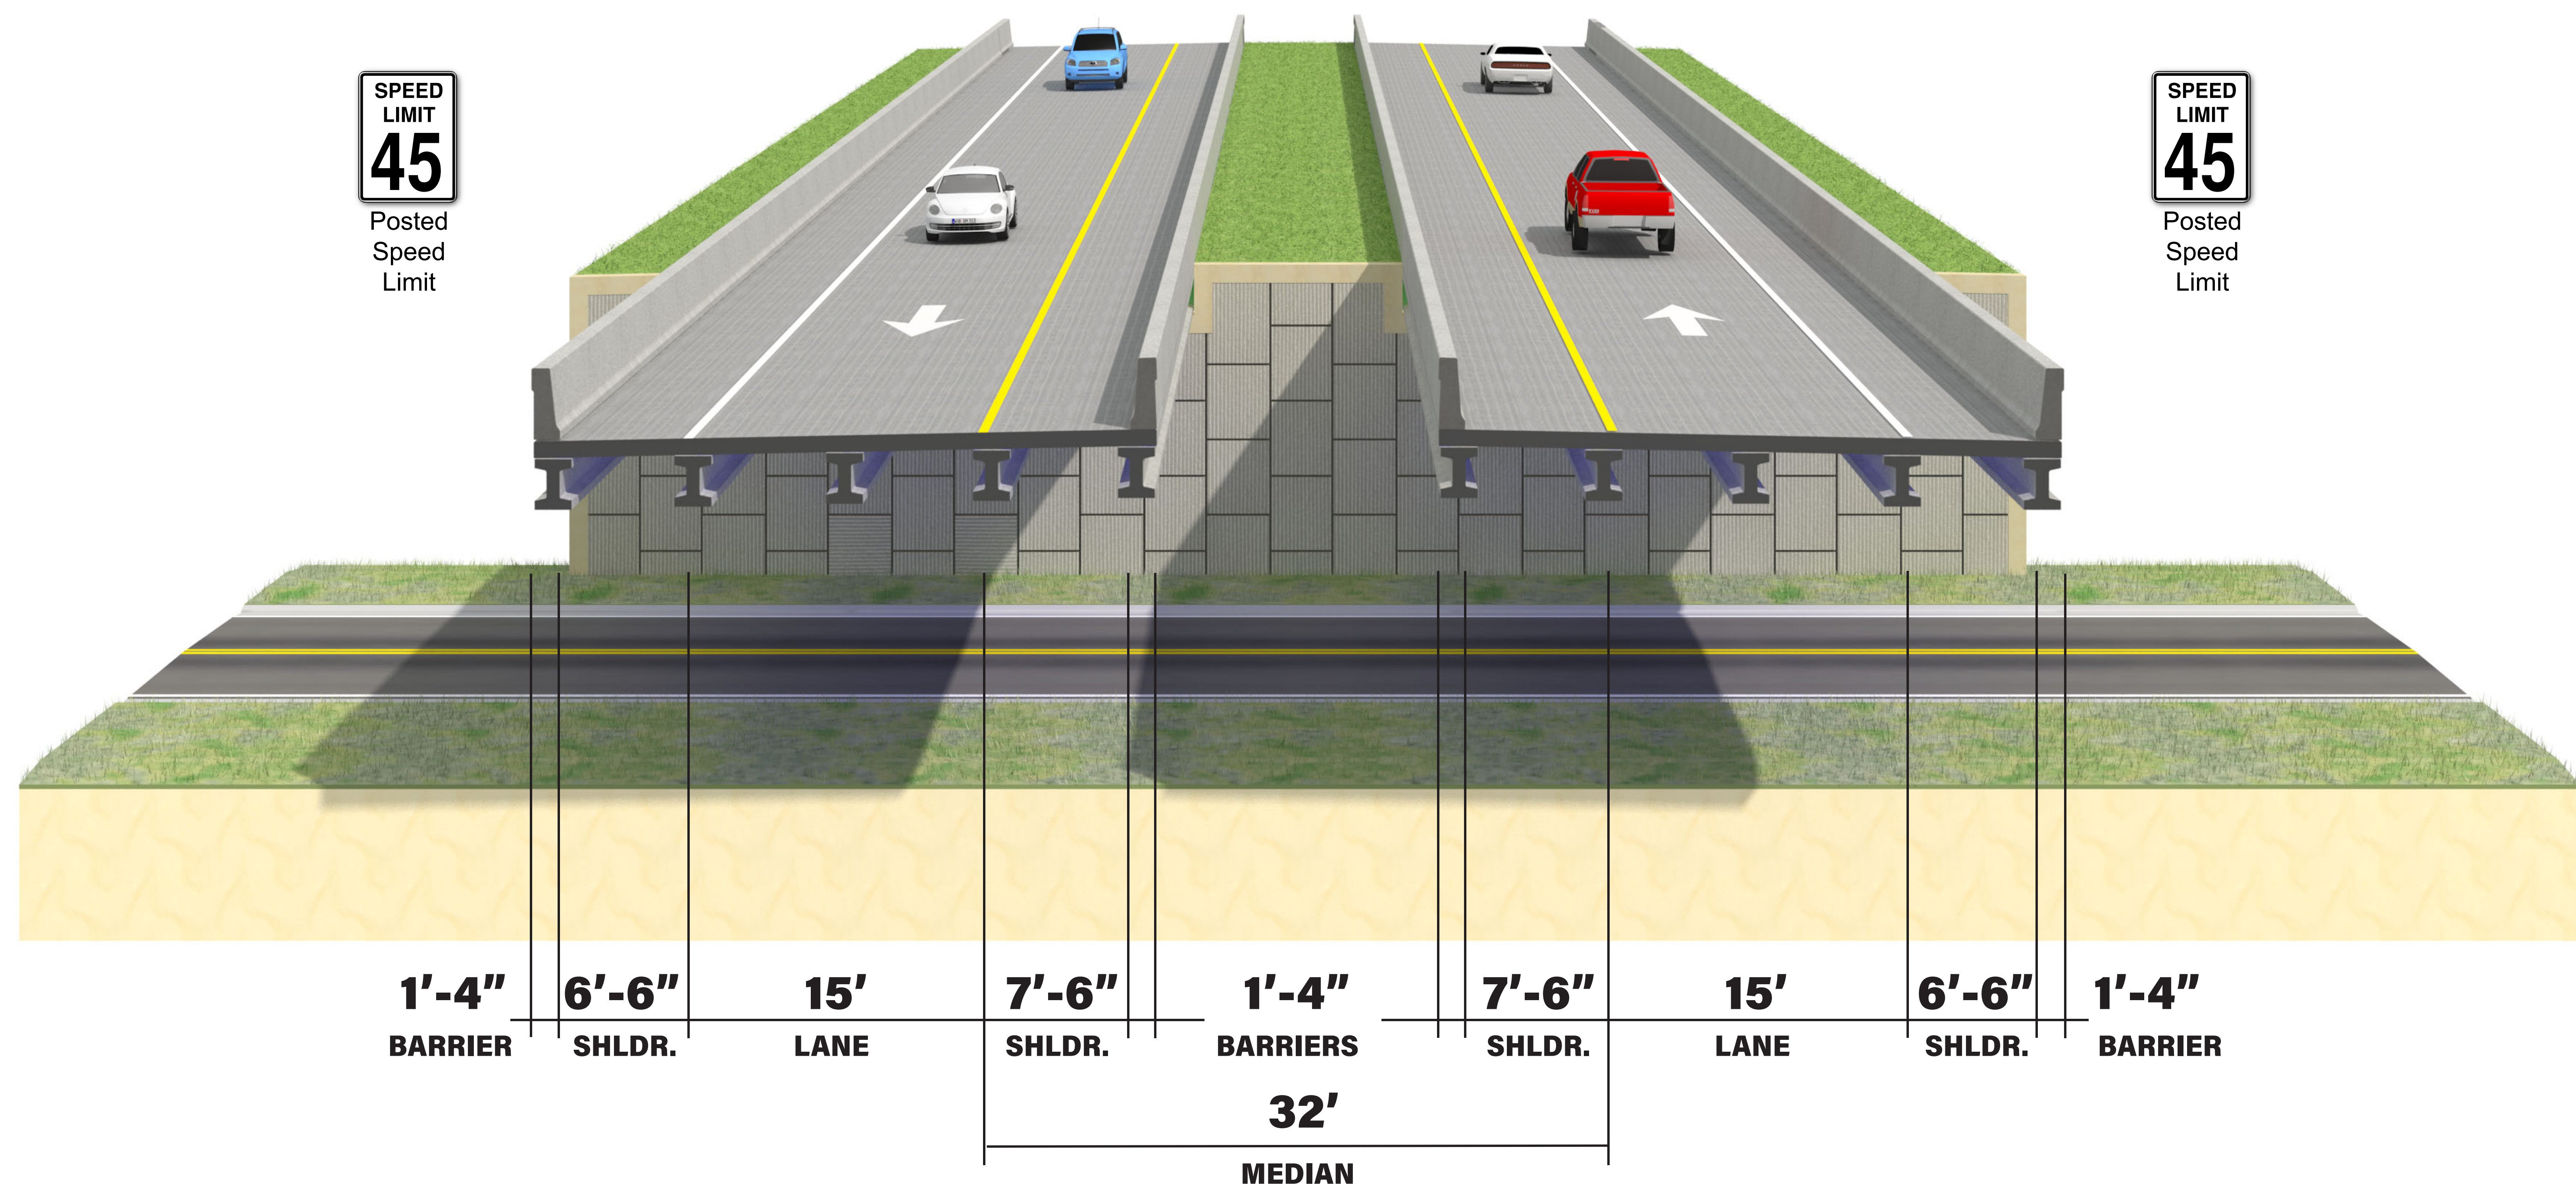

MAINLINE BRIDGE - ALIGNMENTS 1, 2, 2A, 3A AND 3D



*RENDERINGS SUBJECT TO CHANGE AS STUDY PROGRESSES

STUDY WEBPAGE



COMMENT FORM

